


**BREAKWATER PARK**

- BENCH
- EDUCATIONAL SIGNAGE
- TELESCOPE
- GRAVEL GROUND COVER
- CONCRETE PAVING
- DOG STATION
- RELOCATED UTILITIES AND WEATHER STATION
- BIKE RACKS

**Client: City of Cordova**  
 601 1st Street  
 Cordova, Alaska 99574  
 907-424-6200  
 08/18/2023

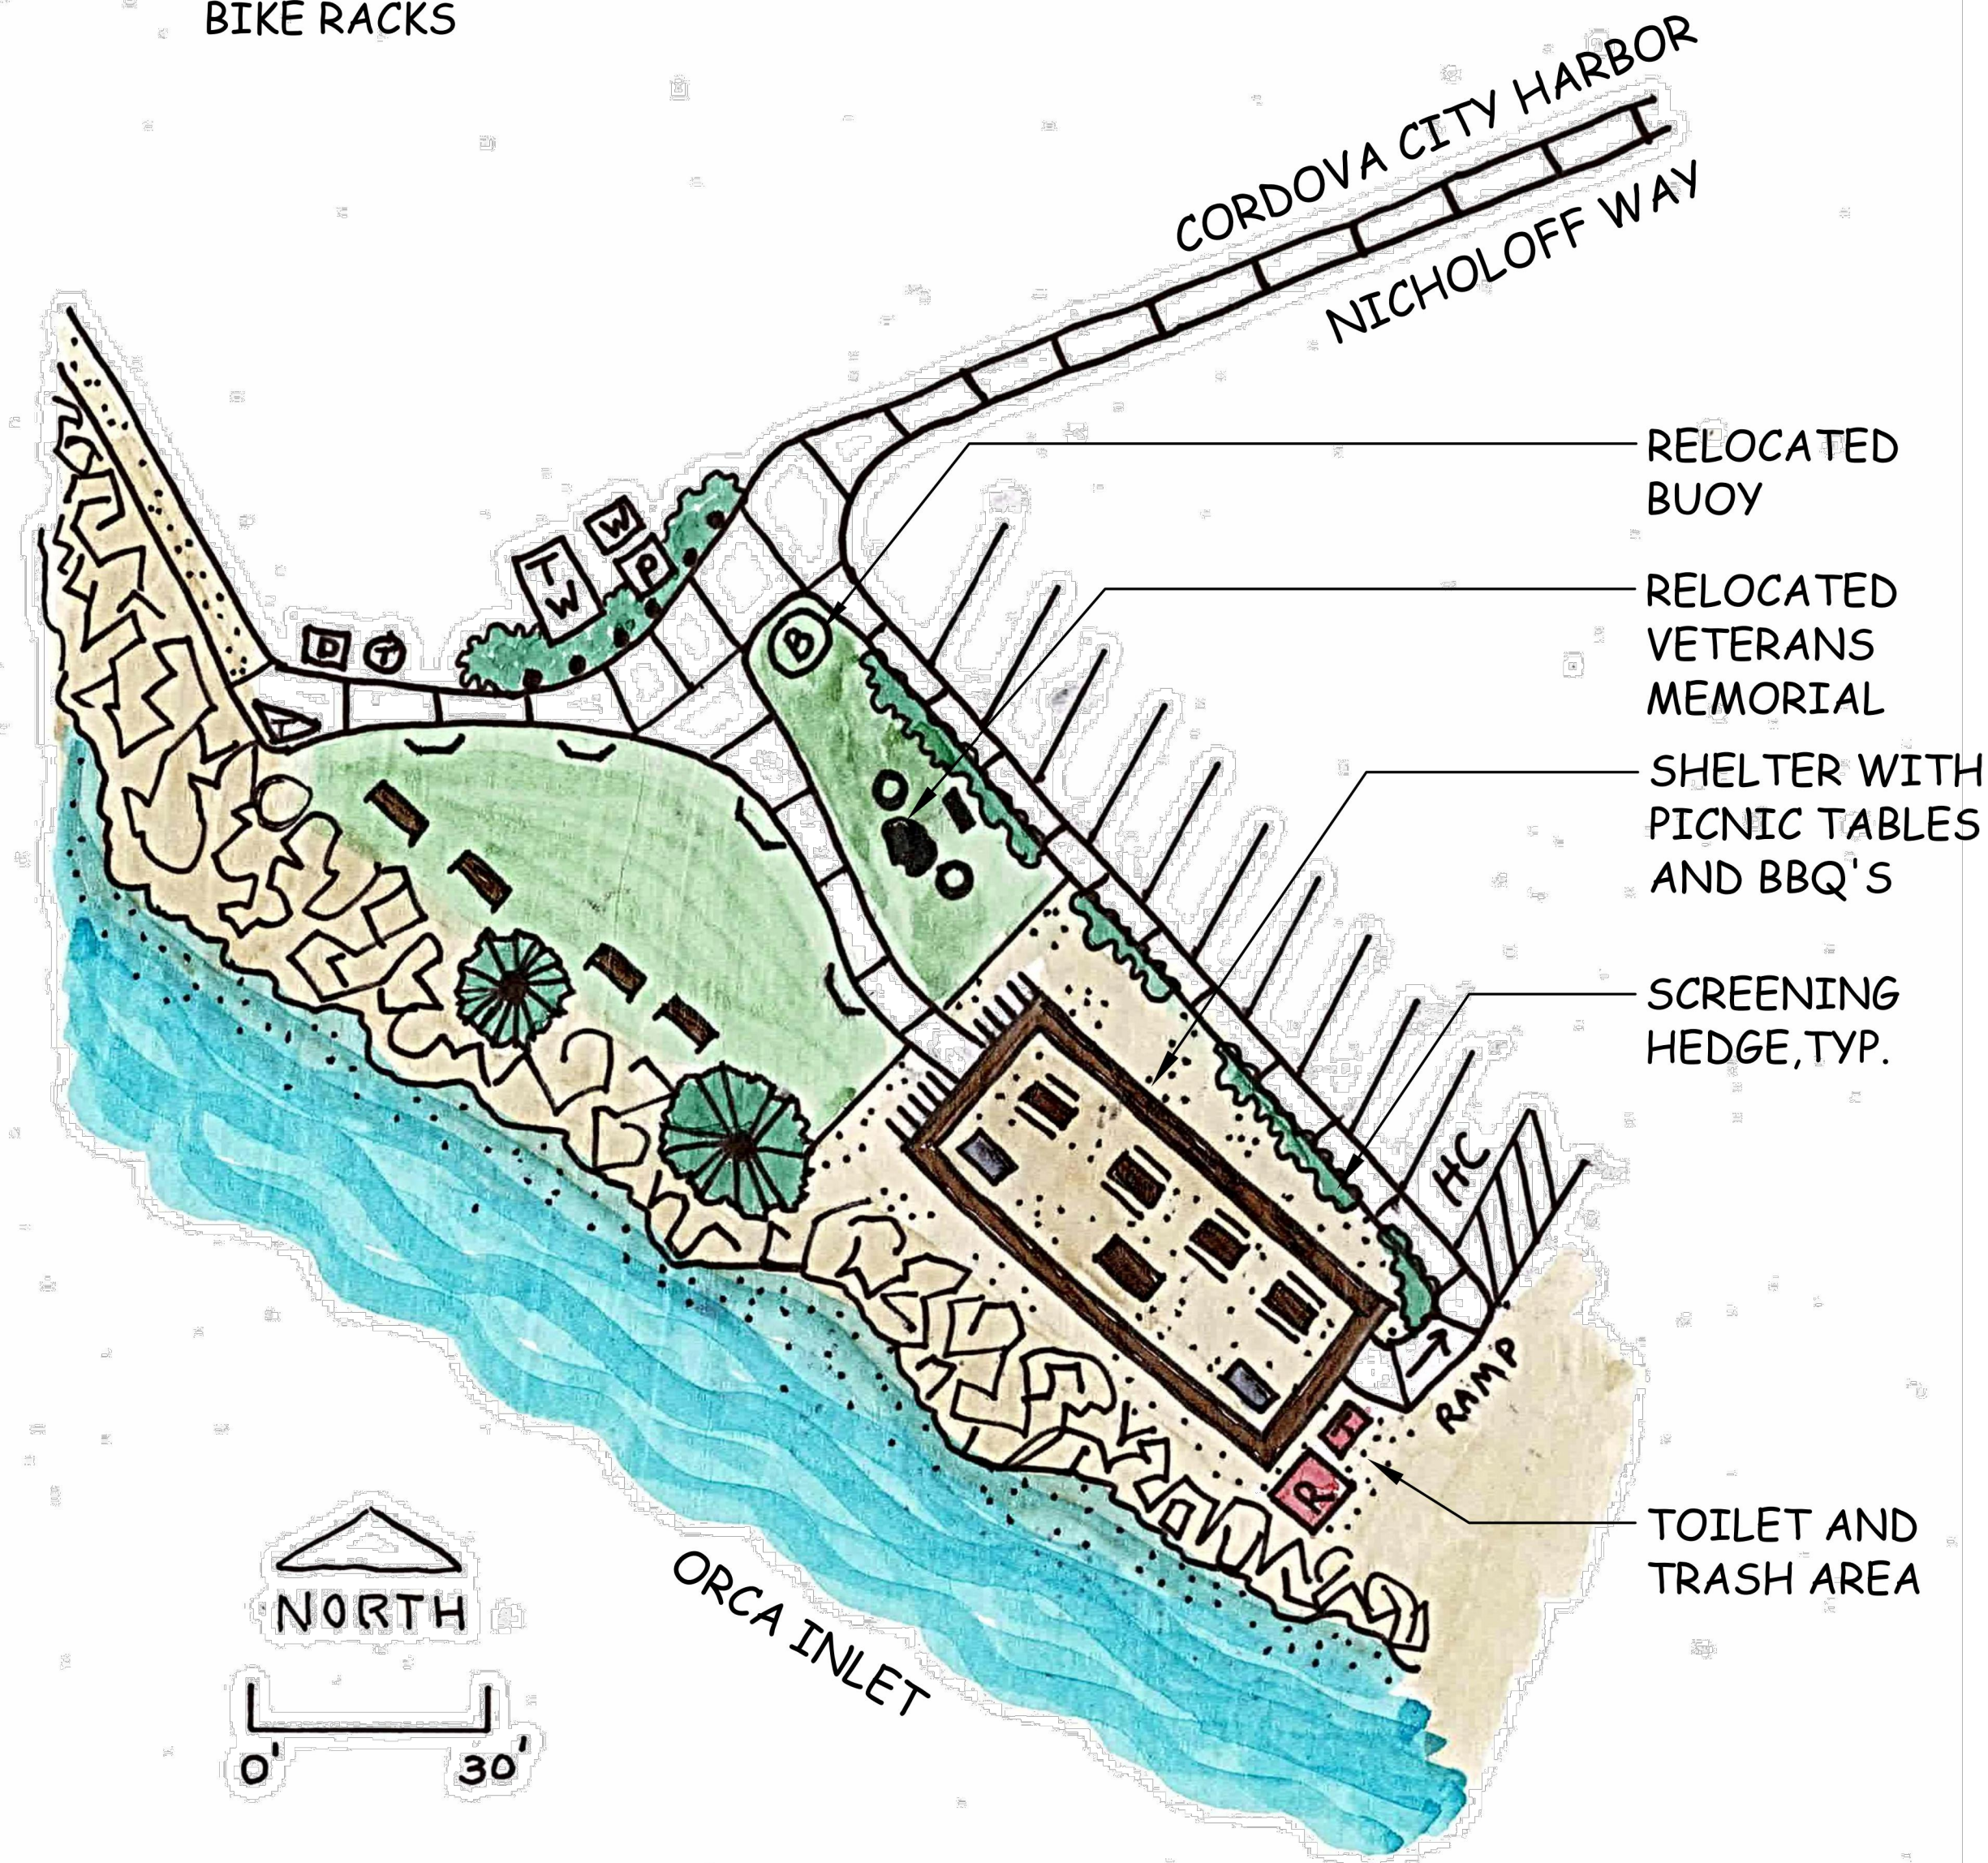

**Belloli Landscape Architecture, LLC**  
 6020 Maximilian Dr., Anchorage, AK 99507  
 lbelloli@live.com, 909-525-6267

**BREAKWATER PARK AMENITY EXAMPLES**




SHELTER



RESTROOM / BEAR PROOF RECEPTACLE / DOG CLEAN-UP STATION



BBQ / ACCESSIBLE PICNIC TABLE / BENCH / BIKE RACK

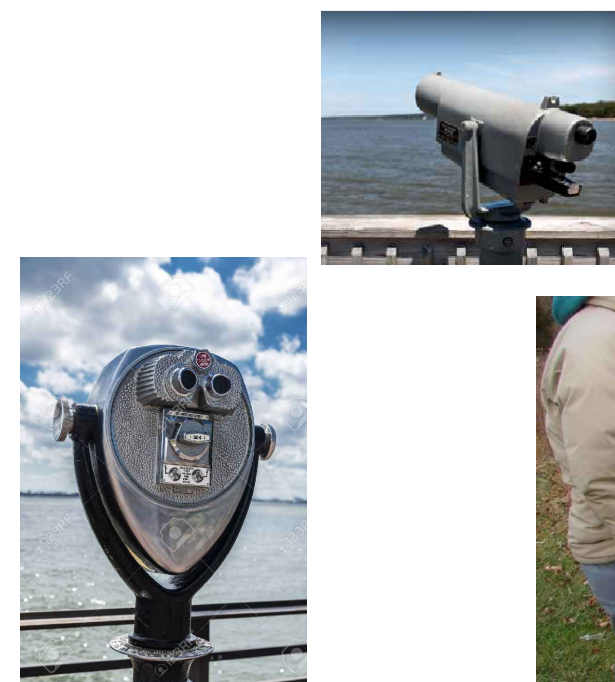

TELESCOPE / EDUCATIONAL SIGNAGE / SALT AND WIND TOLERANT PLANTING



**Belloli Landscape Architecture, LLC**

2440 E Tudor Rd  
 PMB 159  
 Anchorage, Alaska 99507  
 Tel. 907-525-6267  
 email: belloli@lva.com



**BREAKWATER PARK**  
 CITY OF CORDOVA  
 P.O. BOX 1210, Cordova, Alaska 99574

OWNER:  
 City of Cordova  
 Division of Parks and Rec  
 P.O. Box 1210  
 Cordova, Alaska 99574  
 907-424-6274

DATE: 11/03/2023

Revision:

DRAWING TITLE

**CONCEPT SITE PLAN**

DRAWING NO.

**L-1**